


JULY 2021	4	SHEET NO.
DRAWN BY: KR		
REVIEWED BY: WD		
JOB NO. GY1901P		

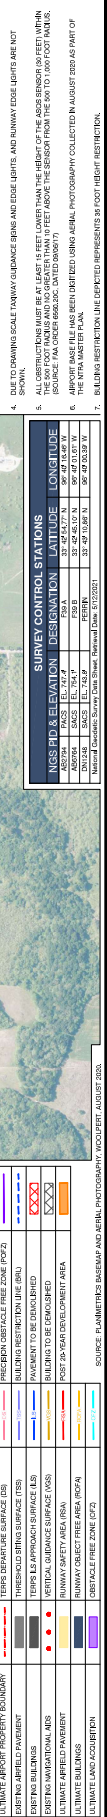

ULTIMATE BUILDING FACILITIES	ELEVATION (FEET)
1. COUNTRY HOUSE ESTATE	
2. CONVENTIONAL LINGAR (5593)	770.3
3. 2-HANGAR	770.3
4. 2-HANGAR	770
5. 2-HANGAR	770
6. 2-HANGAR	770
7. 2-HANGAR	770
8. 2-HANGAR	770
9. 2-HANGAR (4000)	761.1
10. 2-HANGAR (1000)	761.9
11. 2-HANGAR (200)	758.5
12. 2-HANGAR (1100)	758.5
13. 2-HANGAR (1100)	758.5
14. BUILDING (5527)	766.7
15. BUILDING (5521)	748.7
16. BUILDING (5510)	755.5
17. BUILDING (5509)	755.5
18. FUEL FARM (5530)	763.9
19. CONVENTIONAL LINGAR (5506)	790.8
20. CONVENTIONAL LINGAR	790.1
21. CONVENTIONAL LINGAR	785

TERMS REFERRING SURFACE	THRESHOLD SETTING SURFACE	TOPS IS APPROACH SURFACE	VERTICAL GUIDANCE SURFACE	RUNWAY SAFETY AREA (RSA)	RUNWAY OBJECT FREE AREA	OBSTACLE FREE ZONE (OFZ)
						
EXISTING AIRPORT PROPERTY BOUNDARY	EXISTING AIRFIELD PAVEMENT	EXISTING BUILDINGS	EXISTING INTERNATIONAL AIDS	ULTIMATE AIRFIELD PAVEMENT	ULTIMATE BUILDINGS	ULTIMATE LAND ACQUISITION